


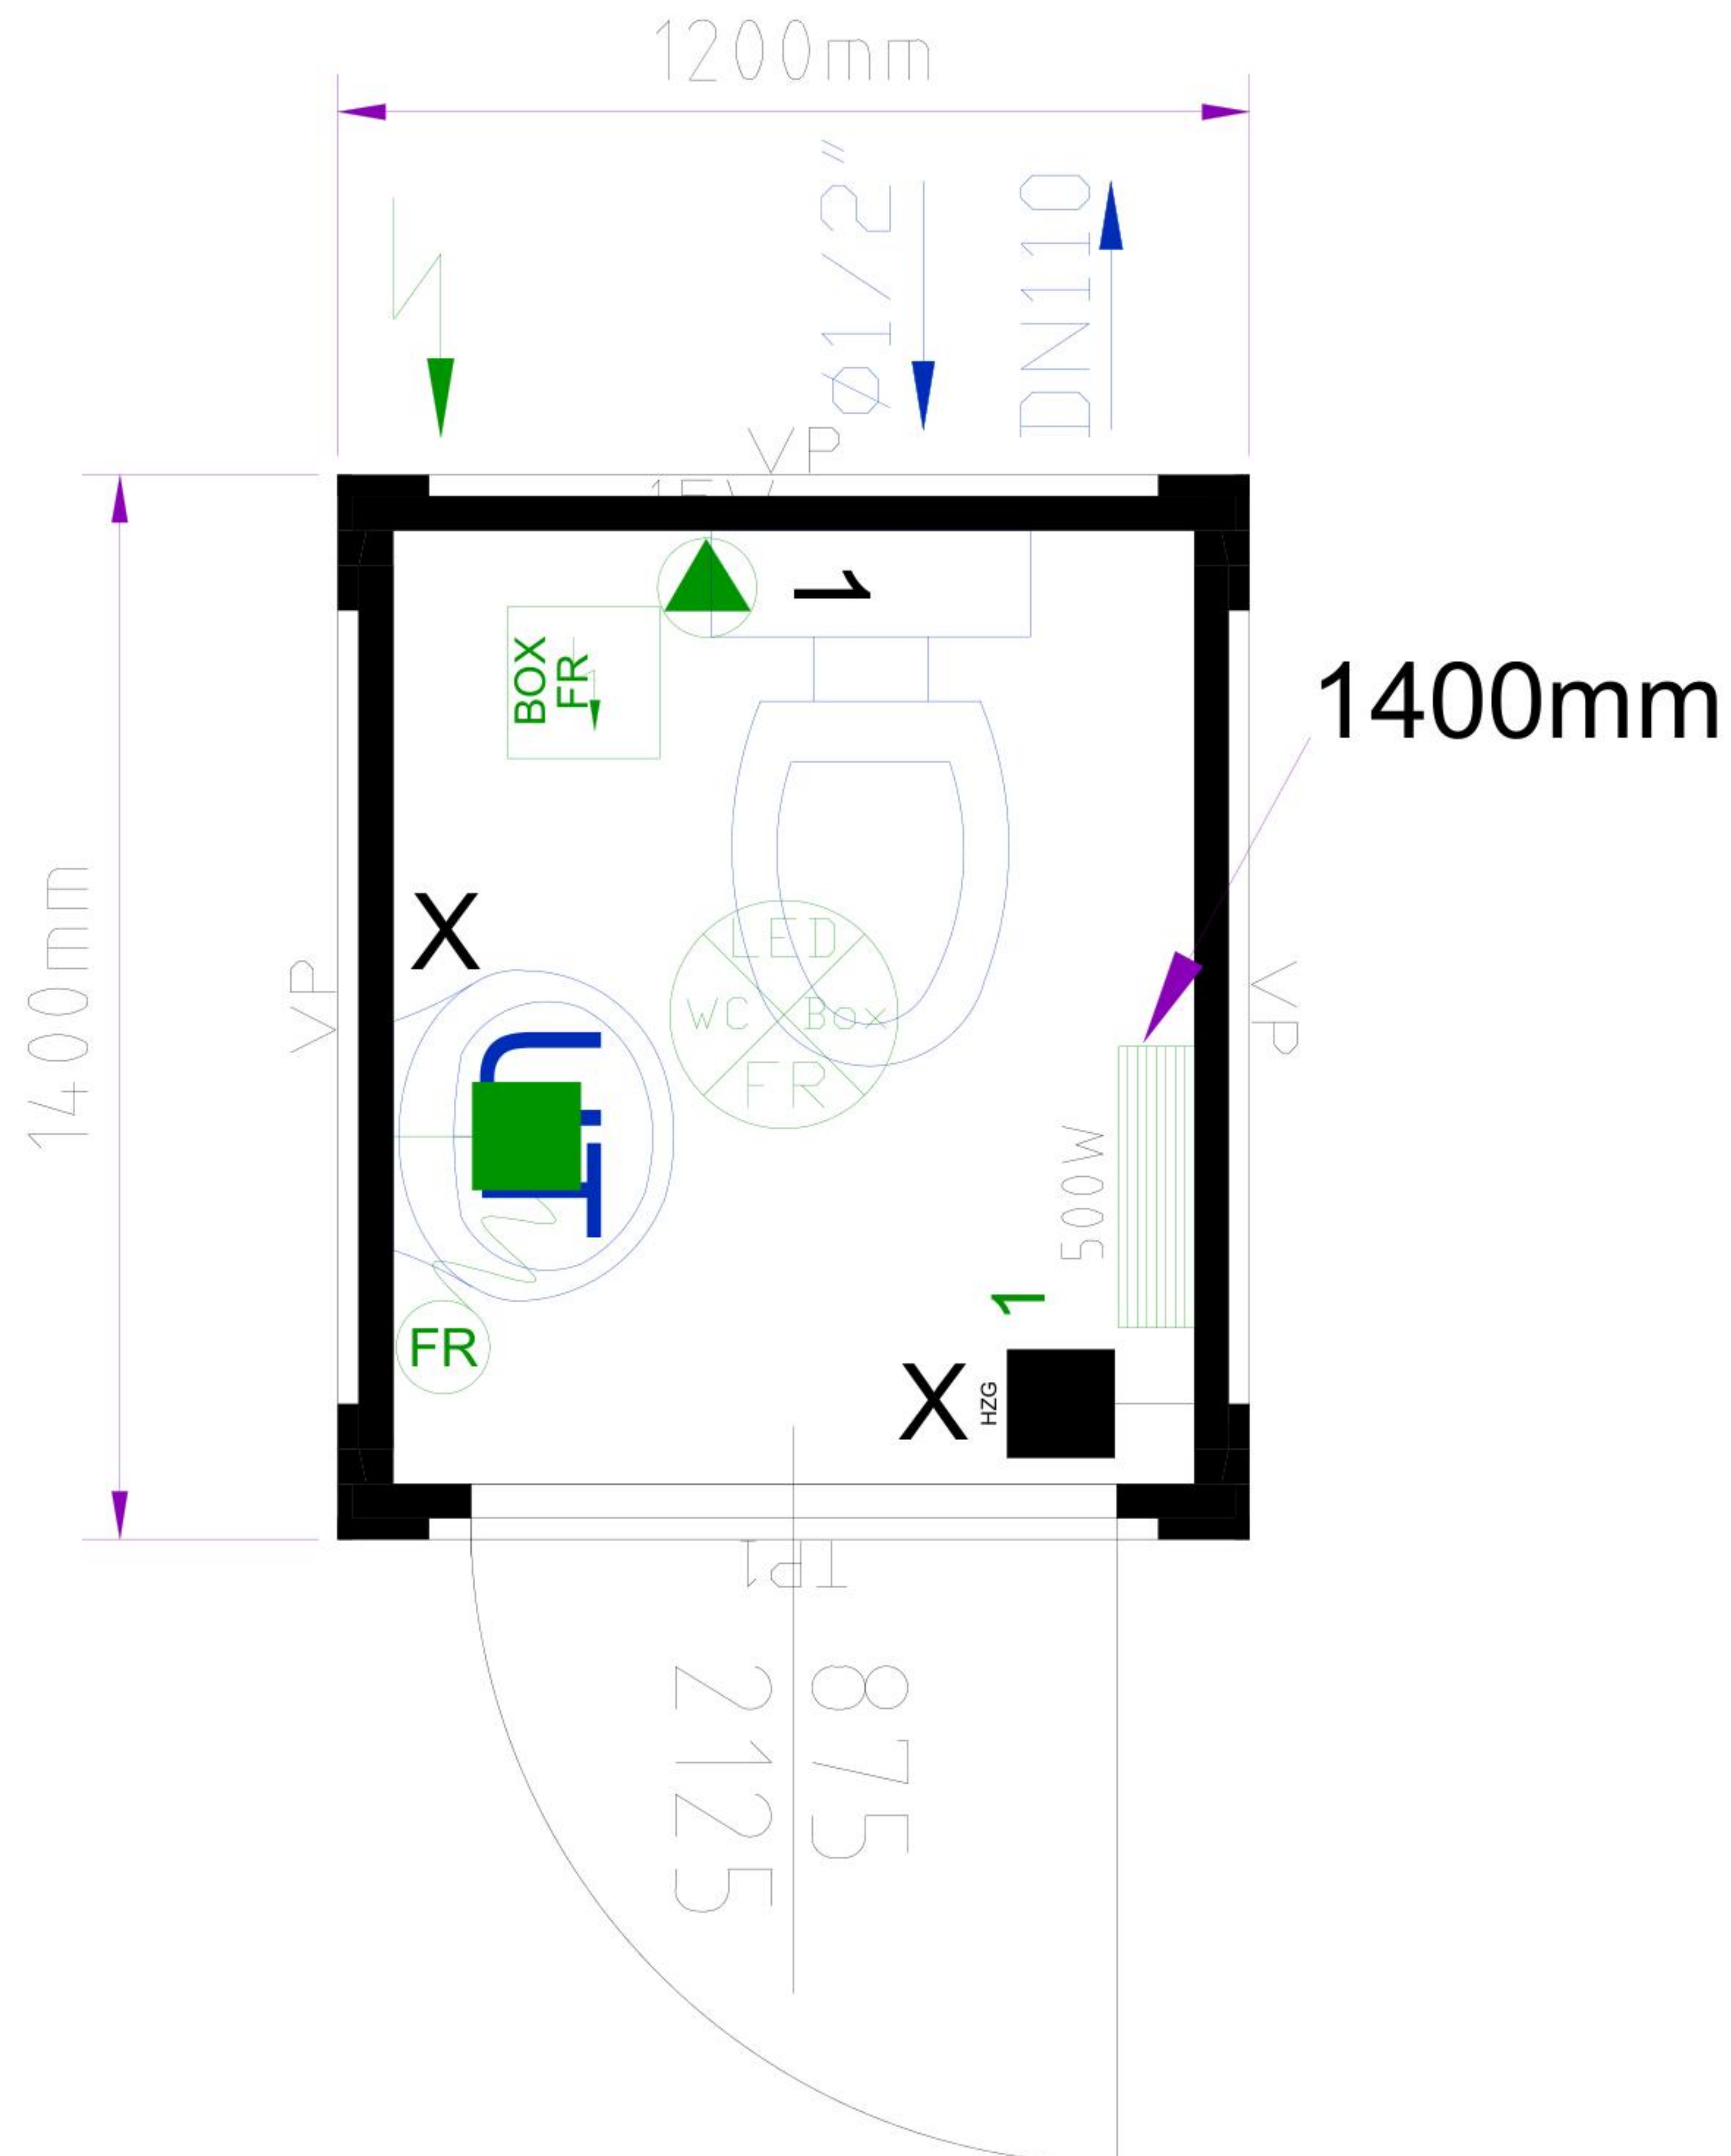

Modular building consisting of:
cabins: 1x05'
internal height: 2200mm
colour: R: RAL 7035 P:RAL 7035

General

Internal finish: white

Electrics

Electric GB (230V/32A/3-poles)
flexible cable system

Floor assembly

Floor insulation: 60 mm mineral wool

Roof assembly

Roof insulation: 120 mm MW

panels

Wall insulation: 45 mm PU

Miscellaneous

X.... elektr. Geräte über Gerätedose angeschlossen
(electrical itends connected through spurs)



drawing made by: HD
drawing date: 06.12.2024 11:21:56

Please confirm
and return it

date: signature, company stamp:

drawing no:
CW-0242