


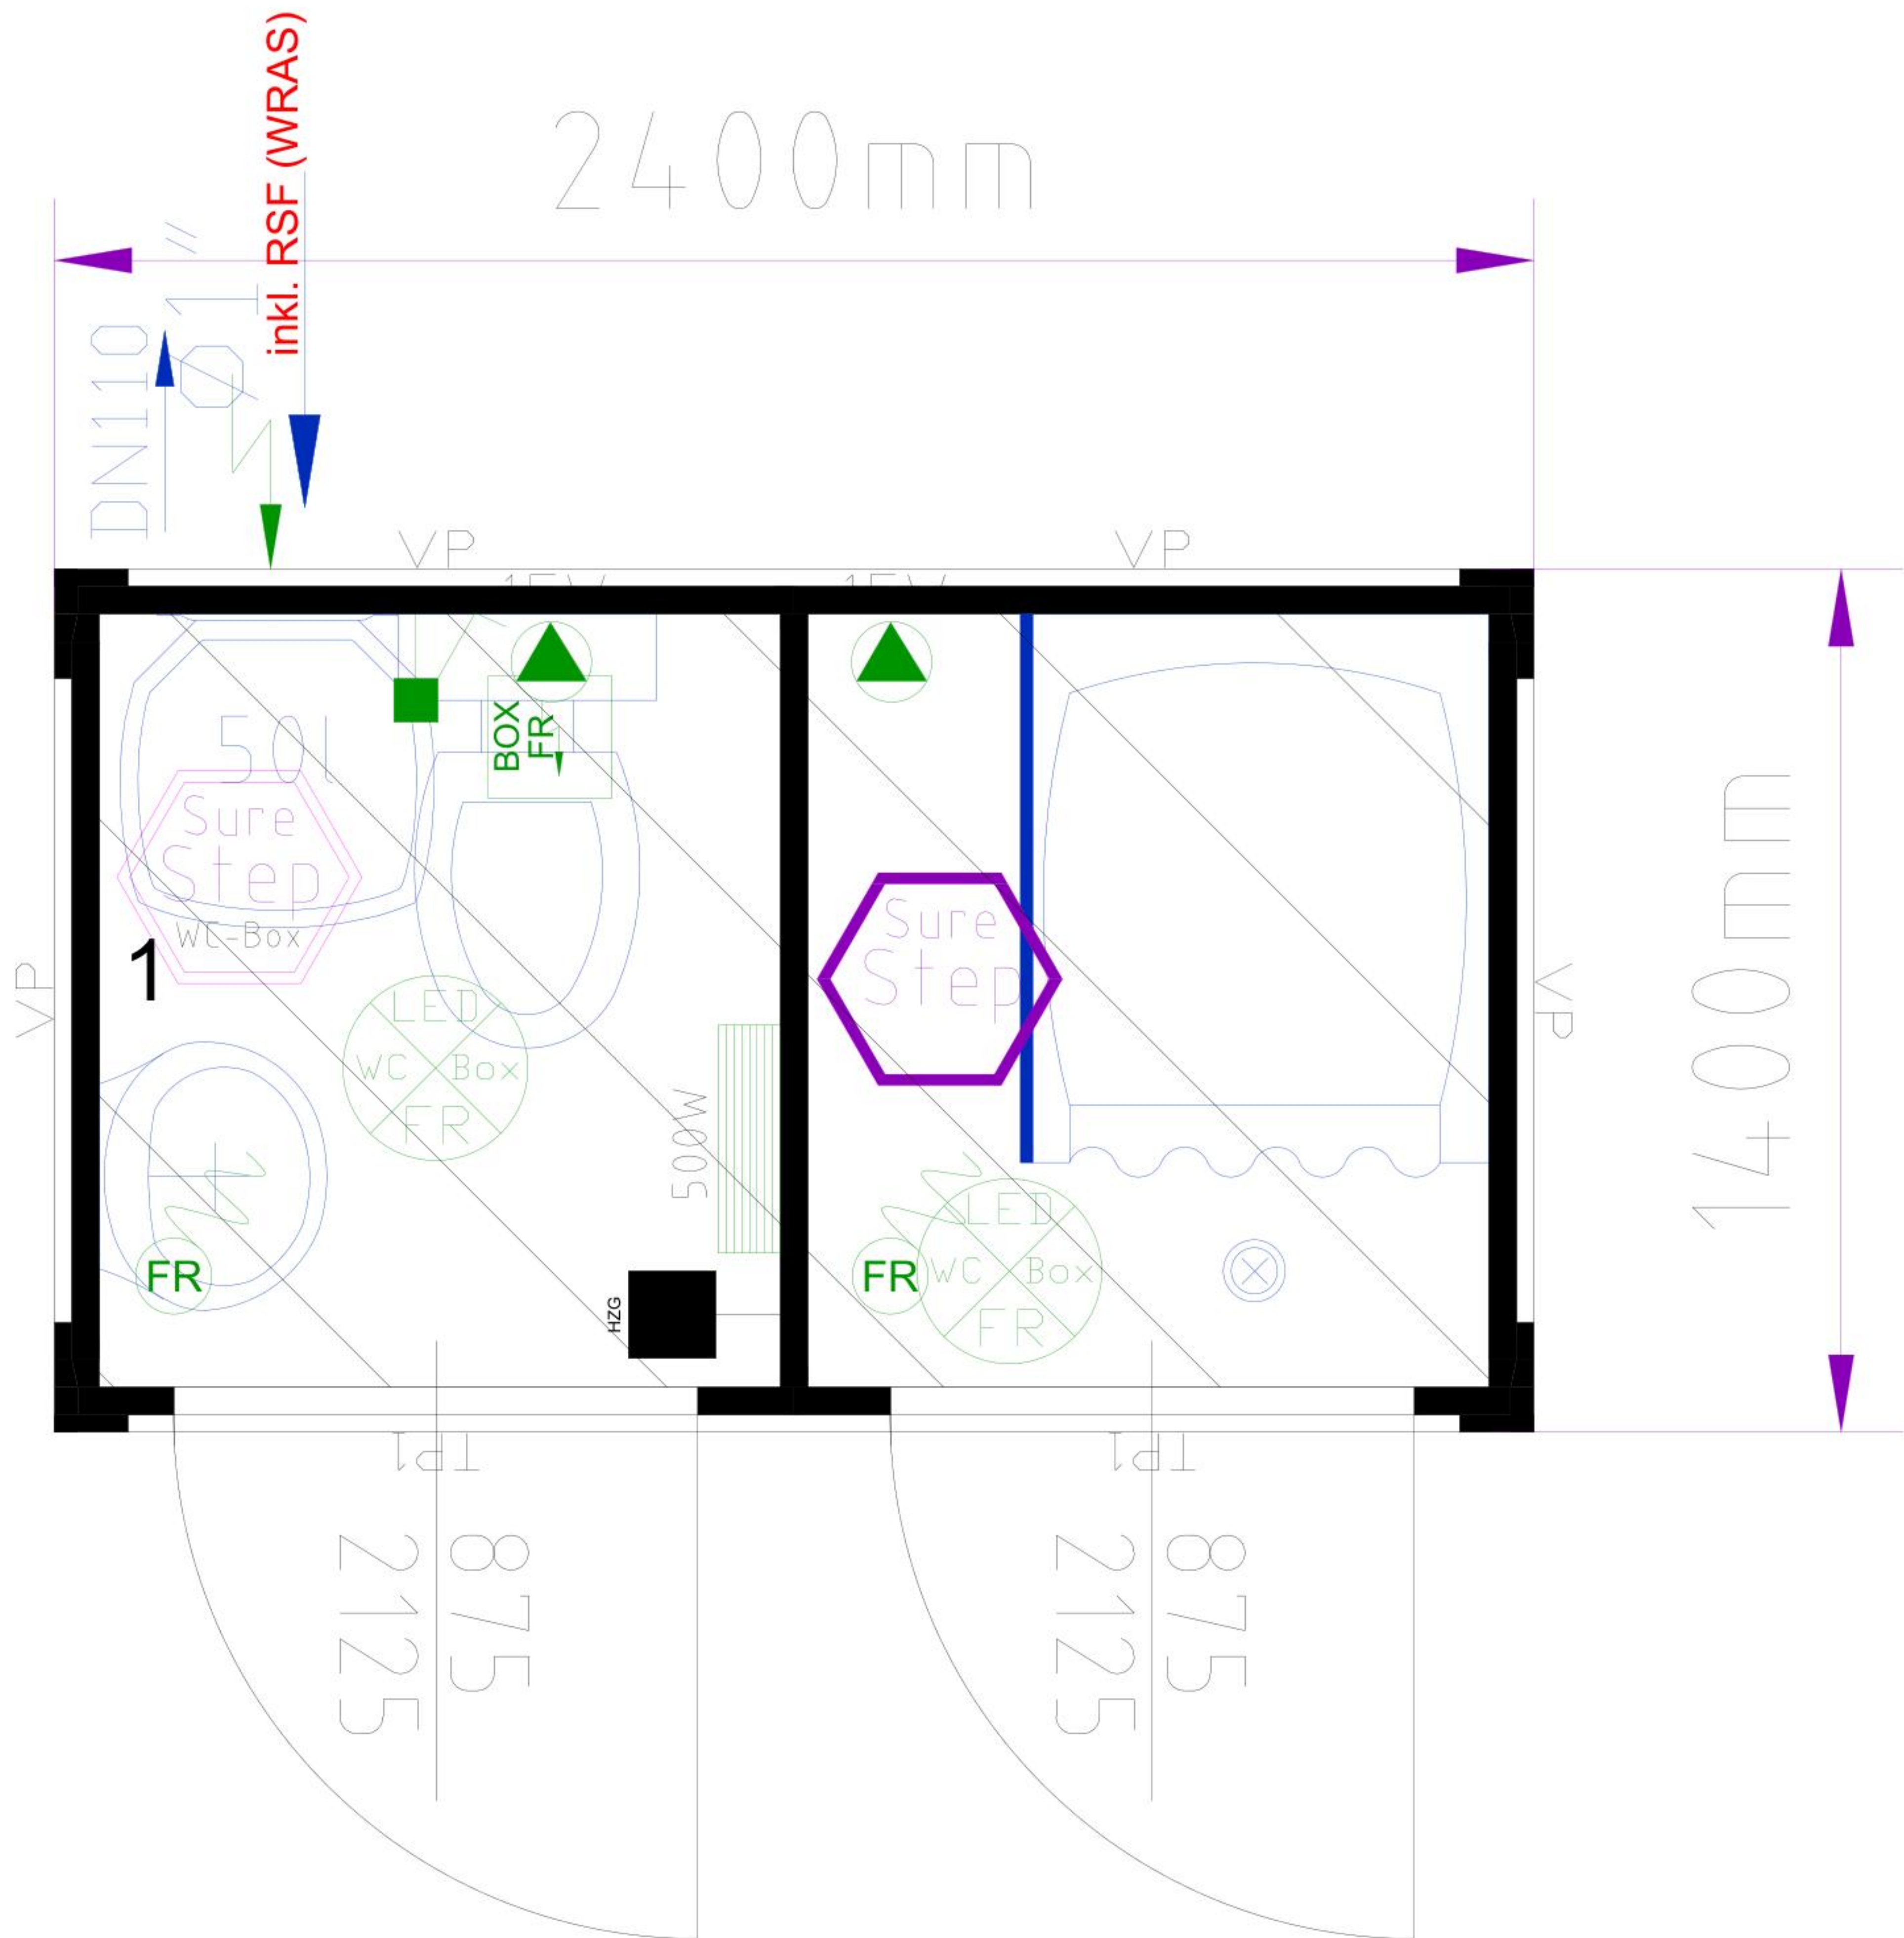

Modular building consisting of:
cabins: 1x08'
internal height: 2200 mm
colour: R: RAL 7035 P:RAL 7035

- General**
Internal finish: white
- Electrics**
Electric GB (230V/32A/3-poles)
- Floor assembly**
Floor insulation: 60 mm mineral wool
Surestep flooring - pulled up on sides
- Roof assembly**
Roof insulation: 120 mm MW
- panels**
Wall insulation: 45 mm PU
- Sanitary**
Shower with catcher ring (GB)
Pressure reduction valve incl. backwash filter (GB)

**Cabinworx**

drawing made by
HD

drawing date:
06.12.2024 11:20:23

drawing no:
CW-0247



**Please confirm
and return it**
date: _____
signature, company stamp: _____