

There may be deviations in the technical specifications and/or fittings.

Modular building consisting of:
cabins: 1x08'
internal height: 2200 mm
colour: R: RAL 7035 P:RAL 7035


General
Internal finish: white

Electrics
Electric GB (230V/32A/3-poles)
flexible cable system

Floor assembly
Floor insulation: 60 mm mineral wool

Roof assembly
Roof insulation: 120 mm MW

panels
Wall insulation: 45 mm PU

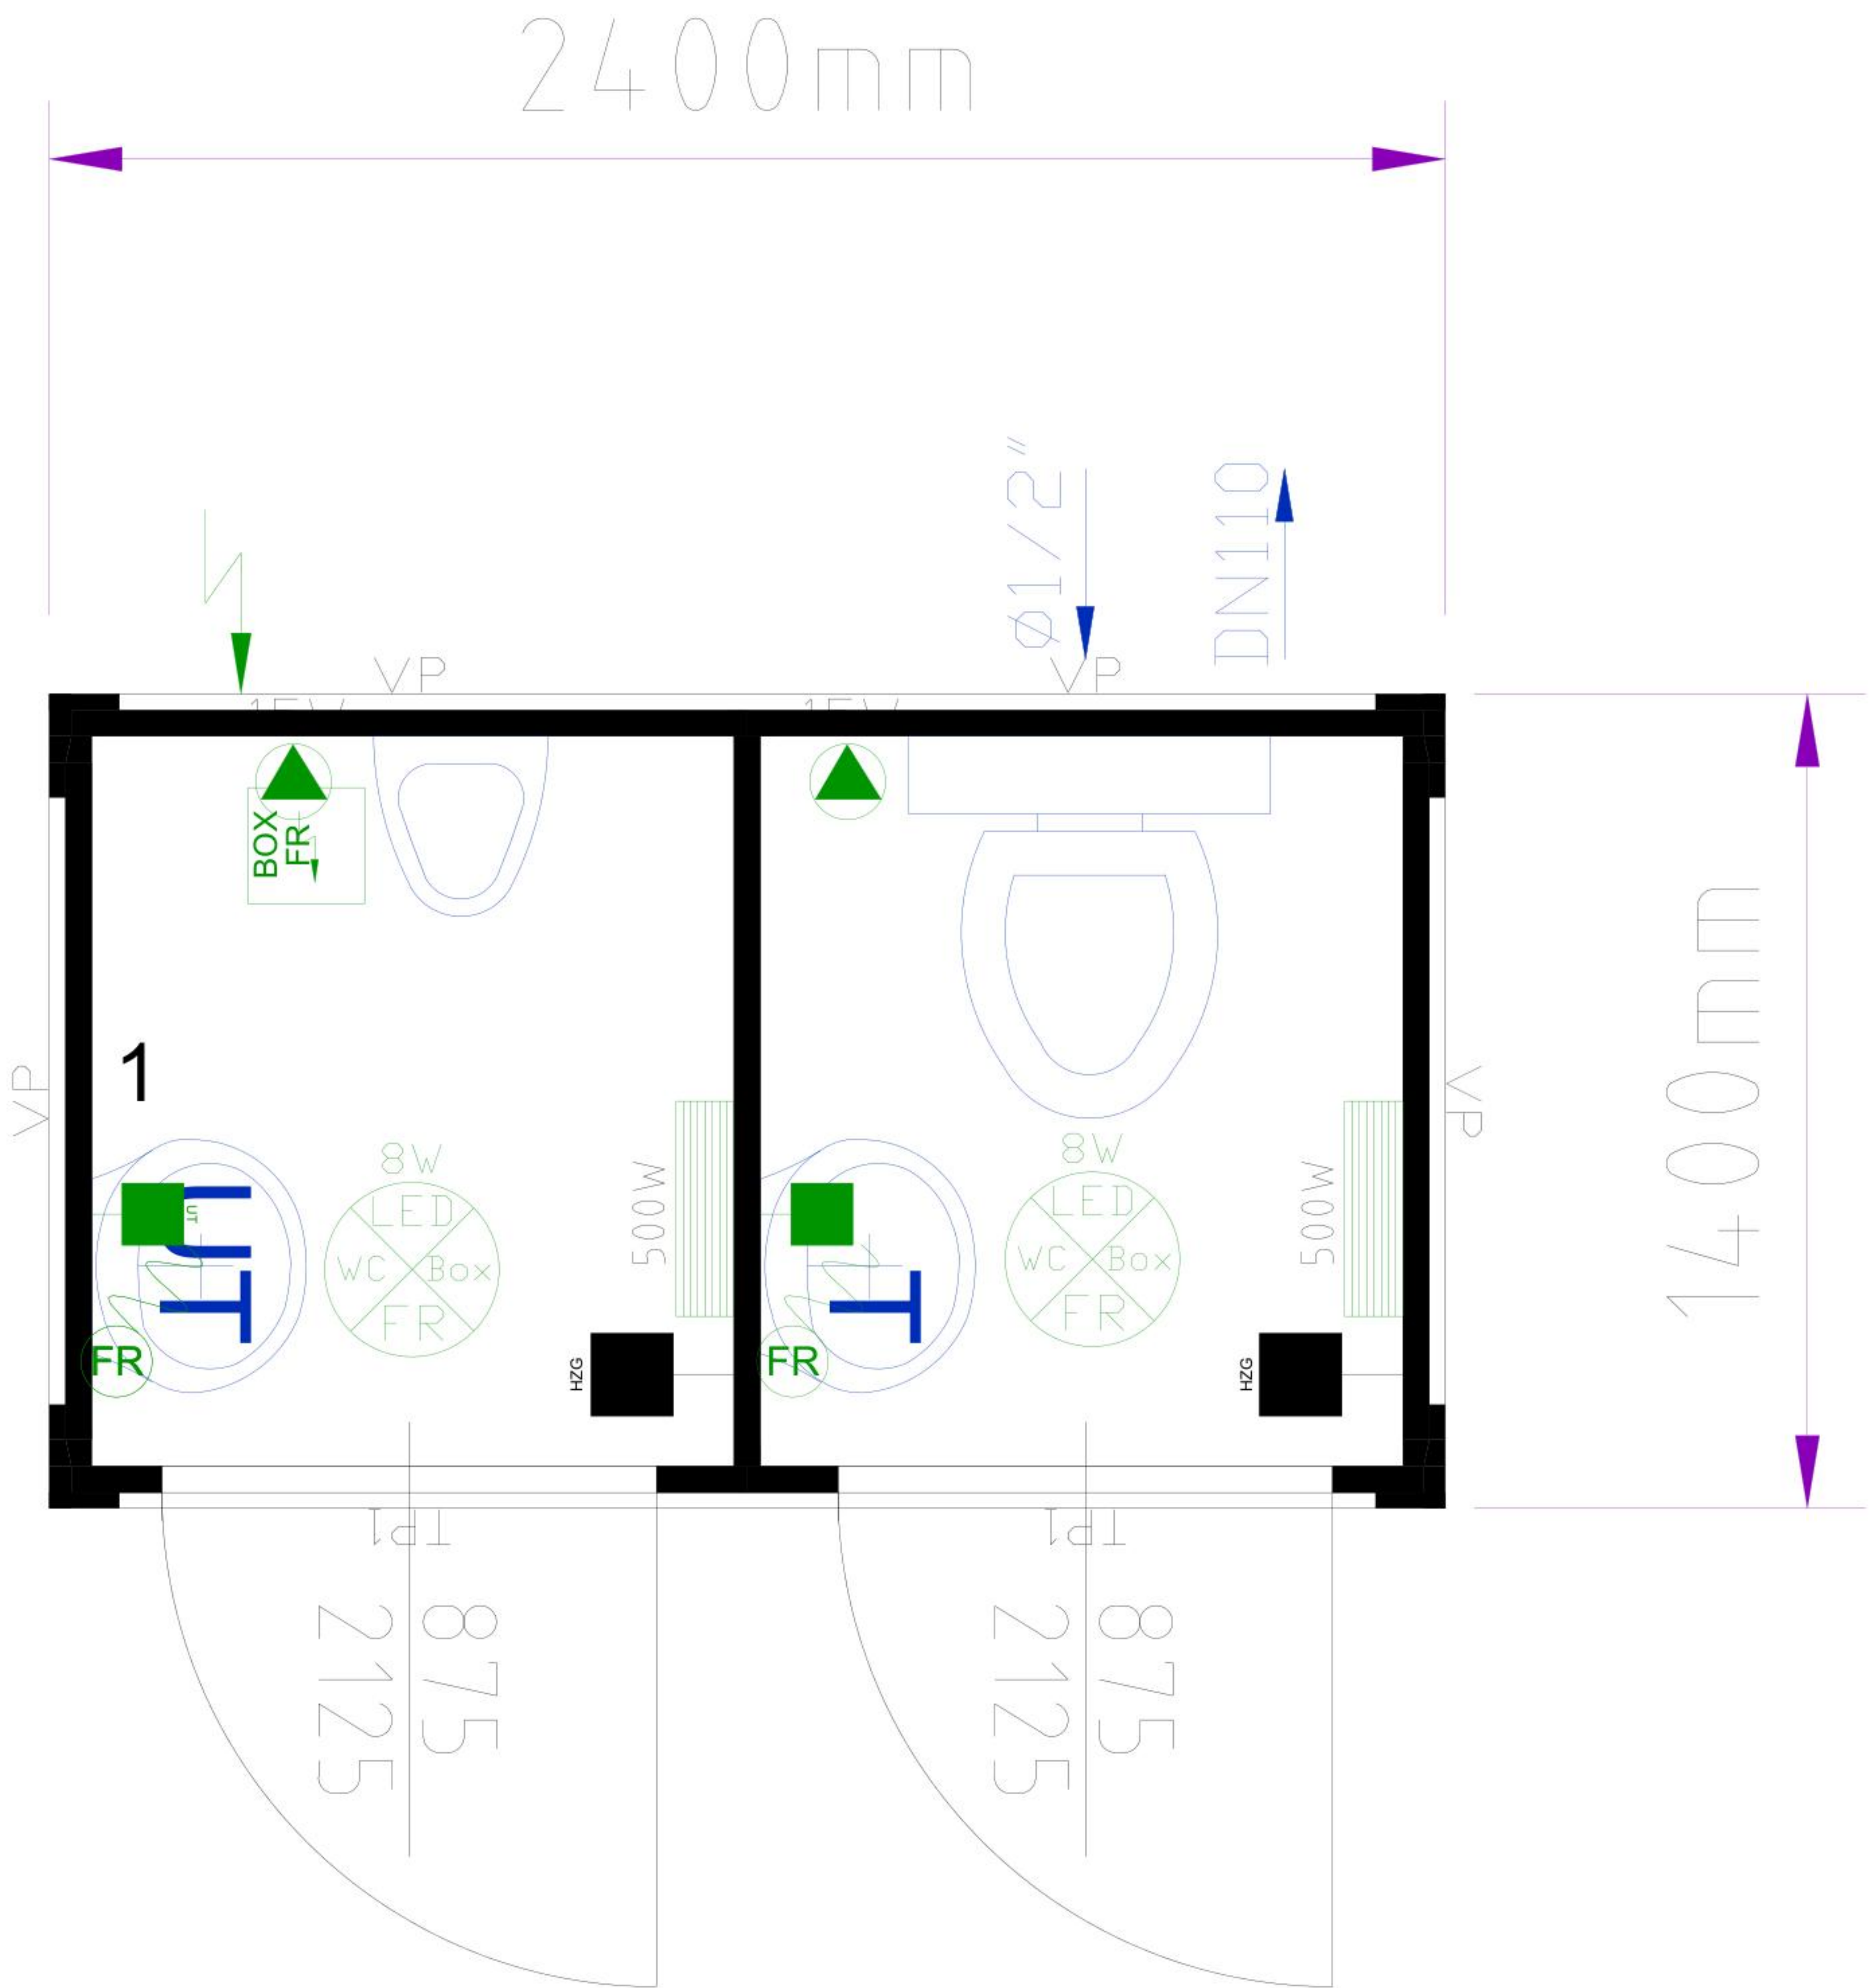

drawing made by
HD
drawing date:
29.04.2024 14:37:46

drawing no:
CW-0250

Please confirm
and return it
date: signature, company stamp: