


There may be deviations in the technical specifications and/or fittings.

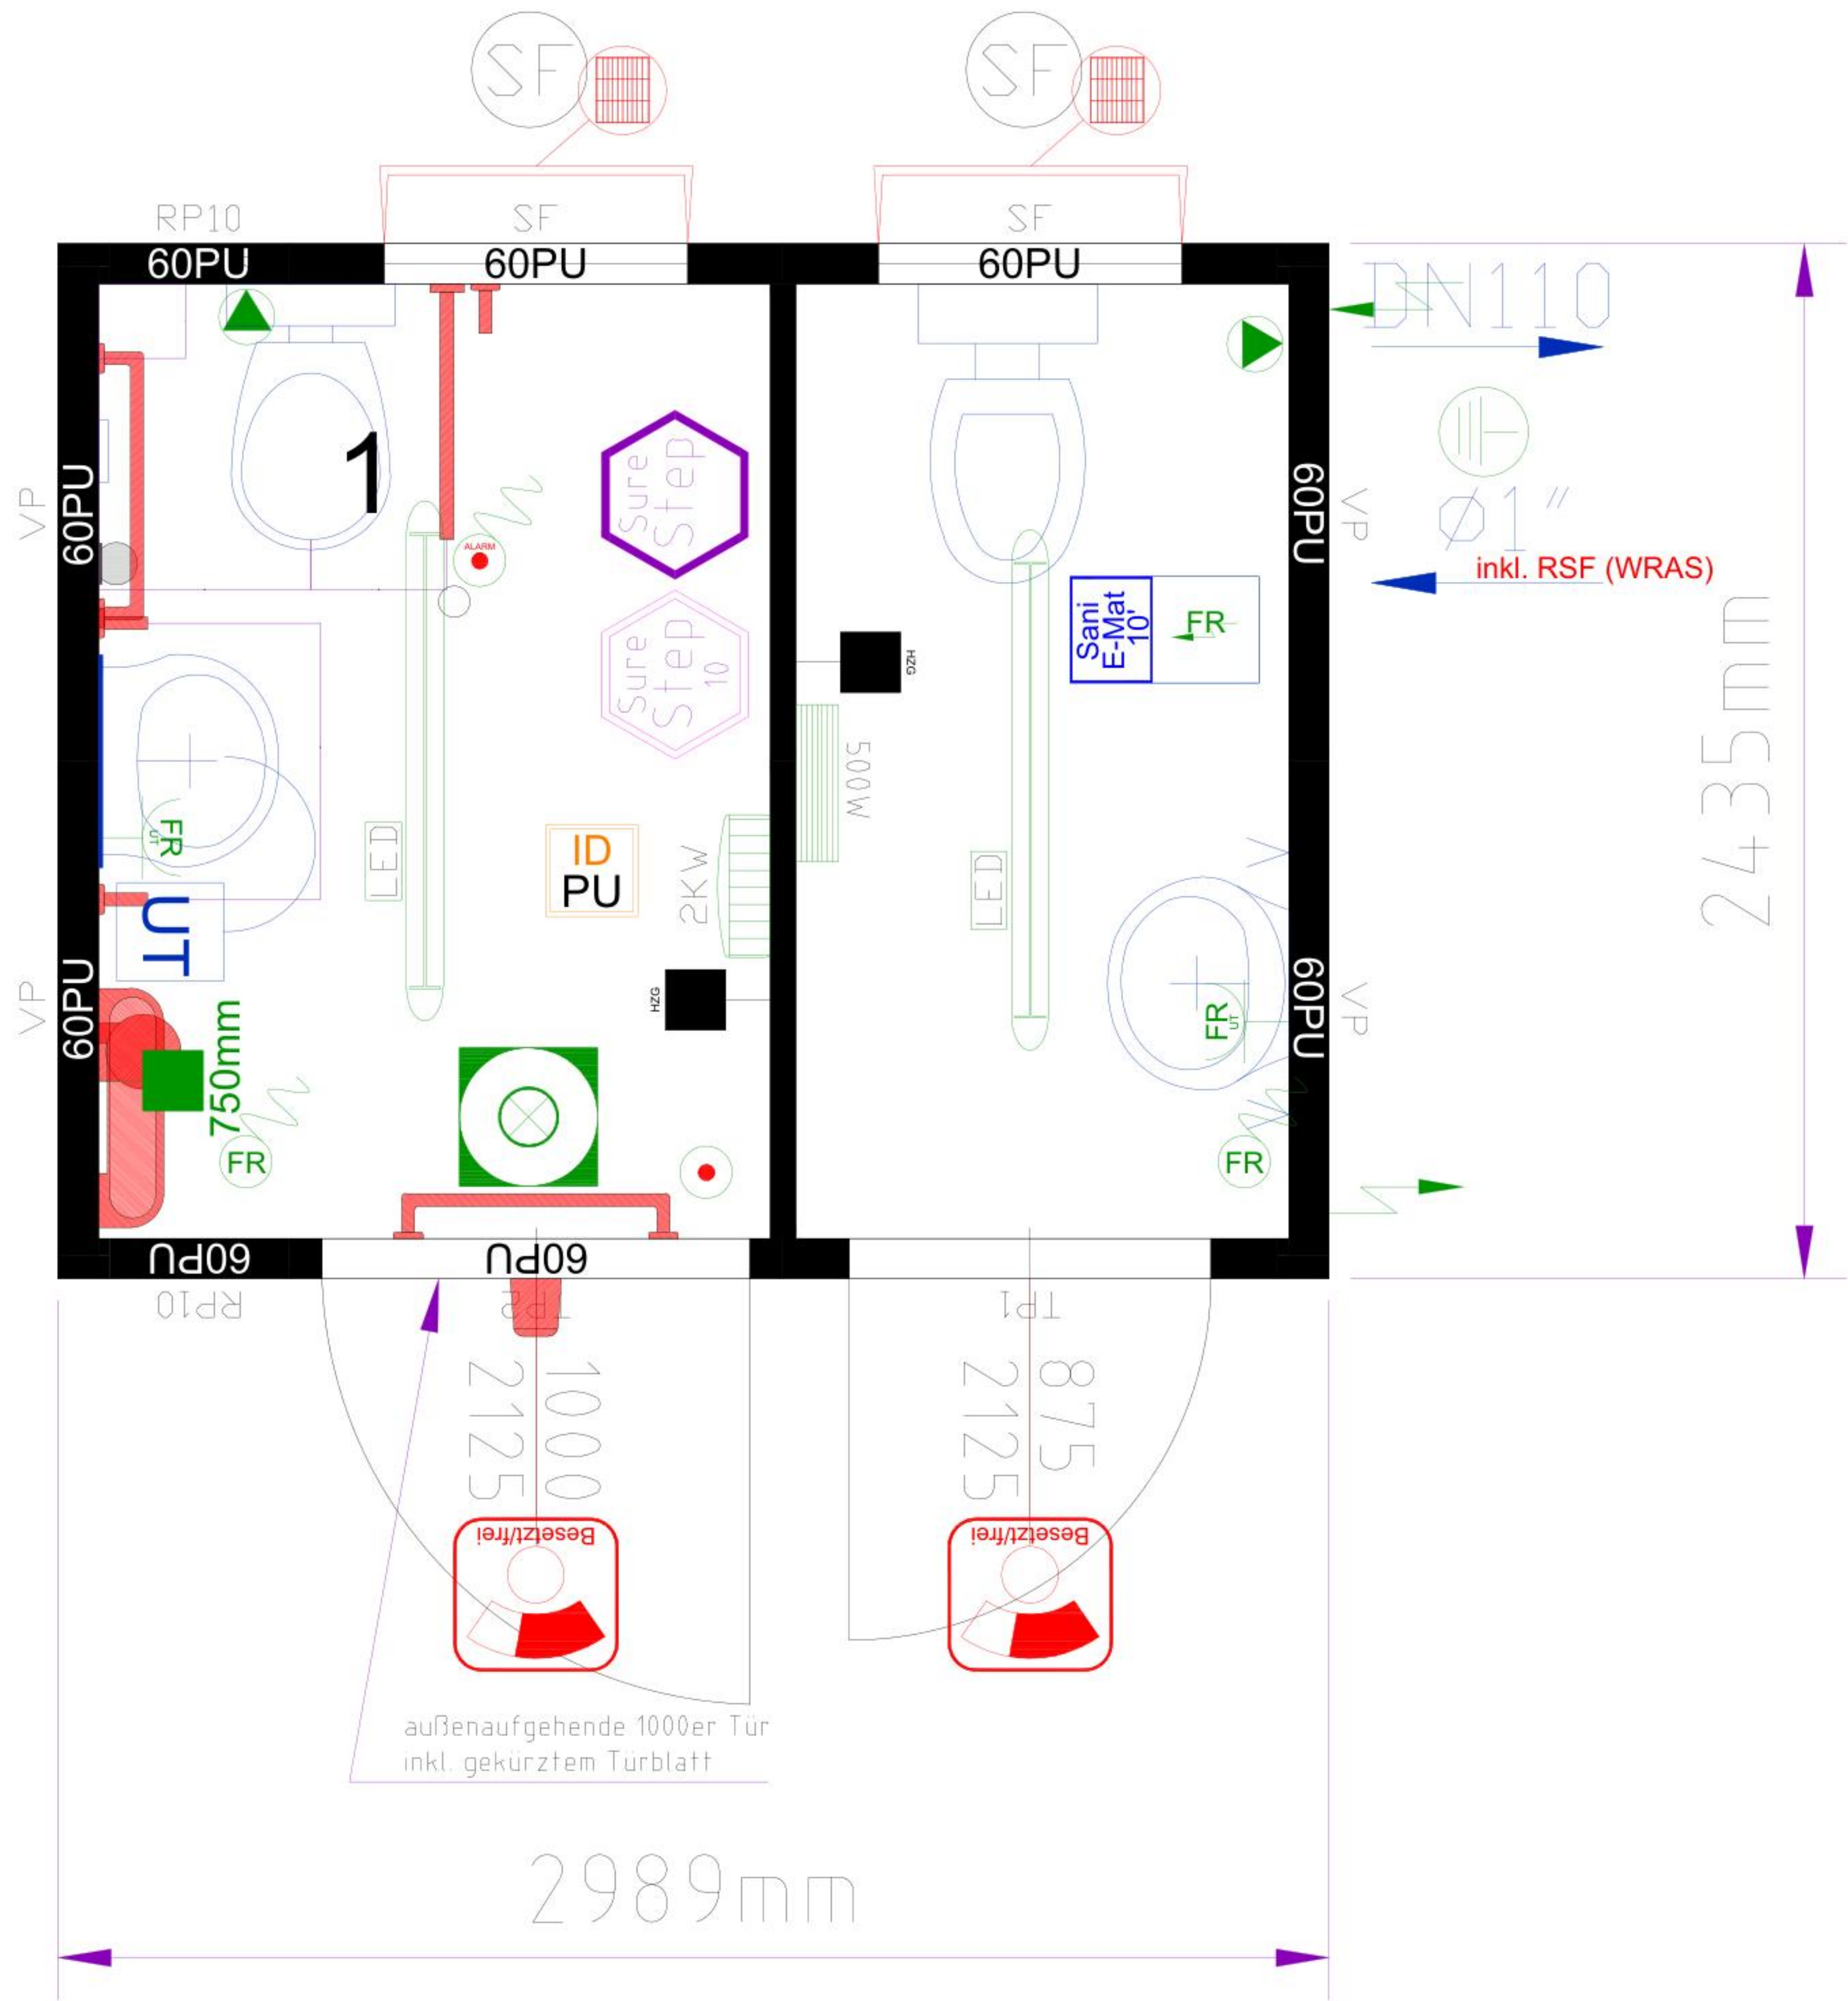

Modular building consisting of:
cabins: 1x10'
internal height: 2340 mm
colour: R: RAL 7035 P:RAL 7035

General

Internal finish: white
ID steel sheet version (complete)

Electrics

Electric GB (230V/32A/3-poles)
flexible cable system
Cable outlet for light (permanent current) in the ceiling

Floor assembly

Forklift pocket distance: 2050mm
Floor insulation: 60 mm mineral wool
Surestep flooring - pulled up on sides

Roof assembly

Roof insulation: 100 mm mineral wool

panels

PU-panels (60 mm)

Doors

Door with WC-knob (Engaged/Vacant display)

window

Gas filled window

Sanitary

Pressure reduction valve incl. backwash filter (GB)
flushing cistern with water saving device



Drawn by:
SOB
Drawn on:
30.10.2025 15:55:44

Please acknowledge and return

Date Signature, company stamp

Drawing No.
CW-0260