


There may be deviations in the technical specifications and/or fittings.

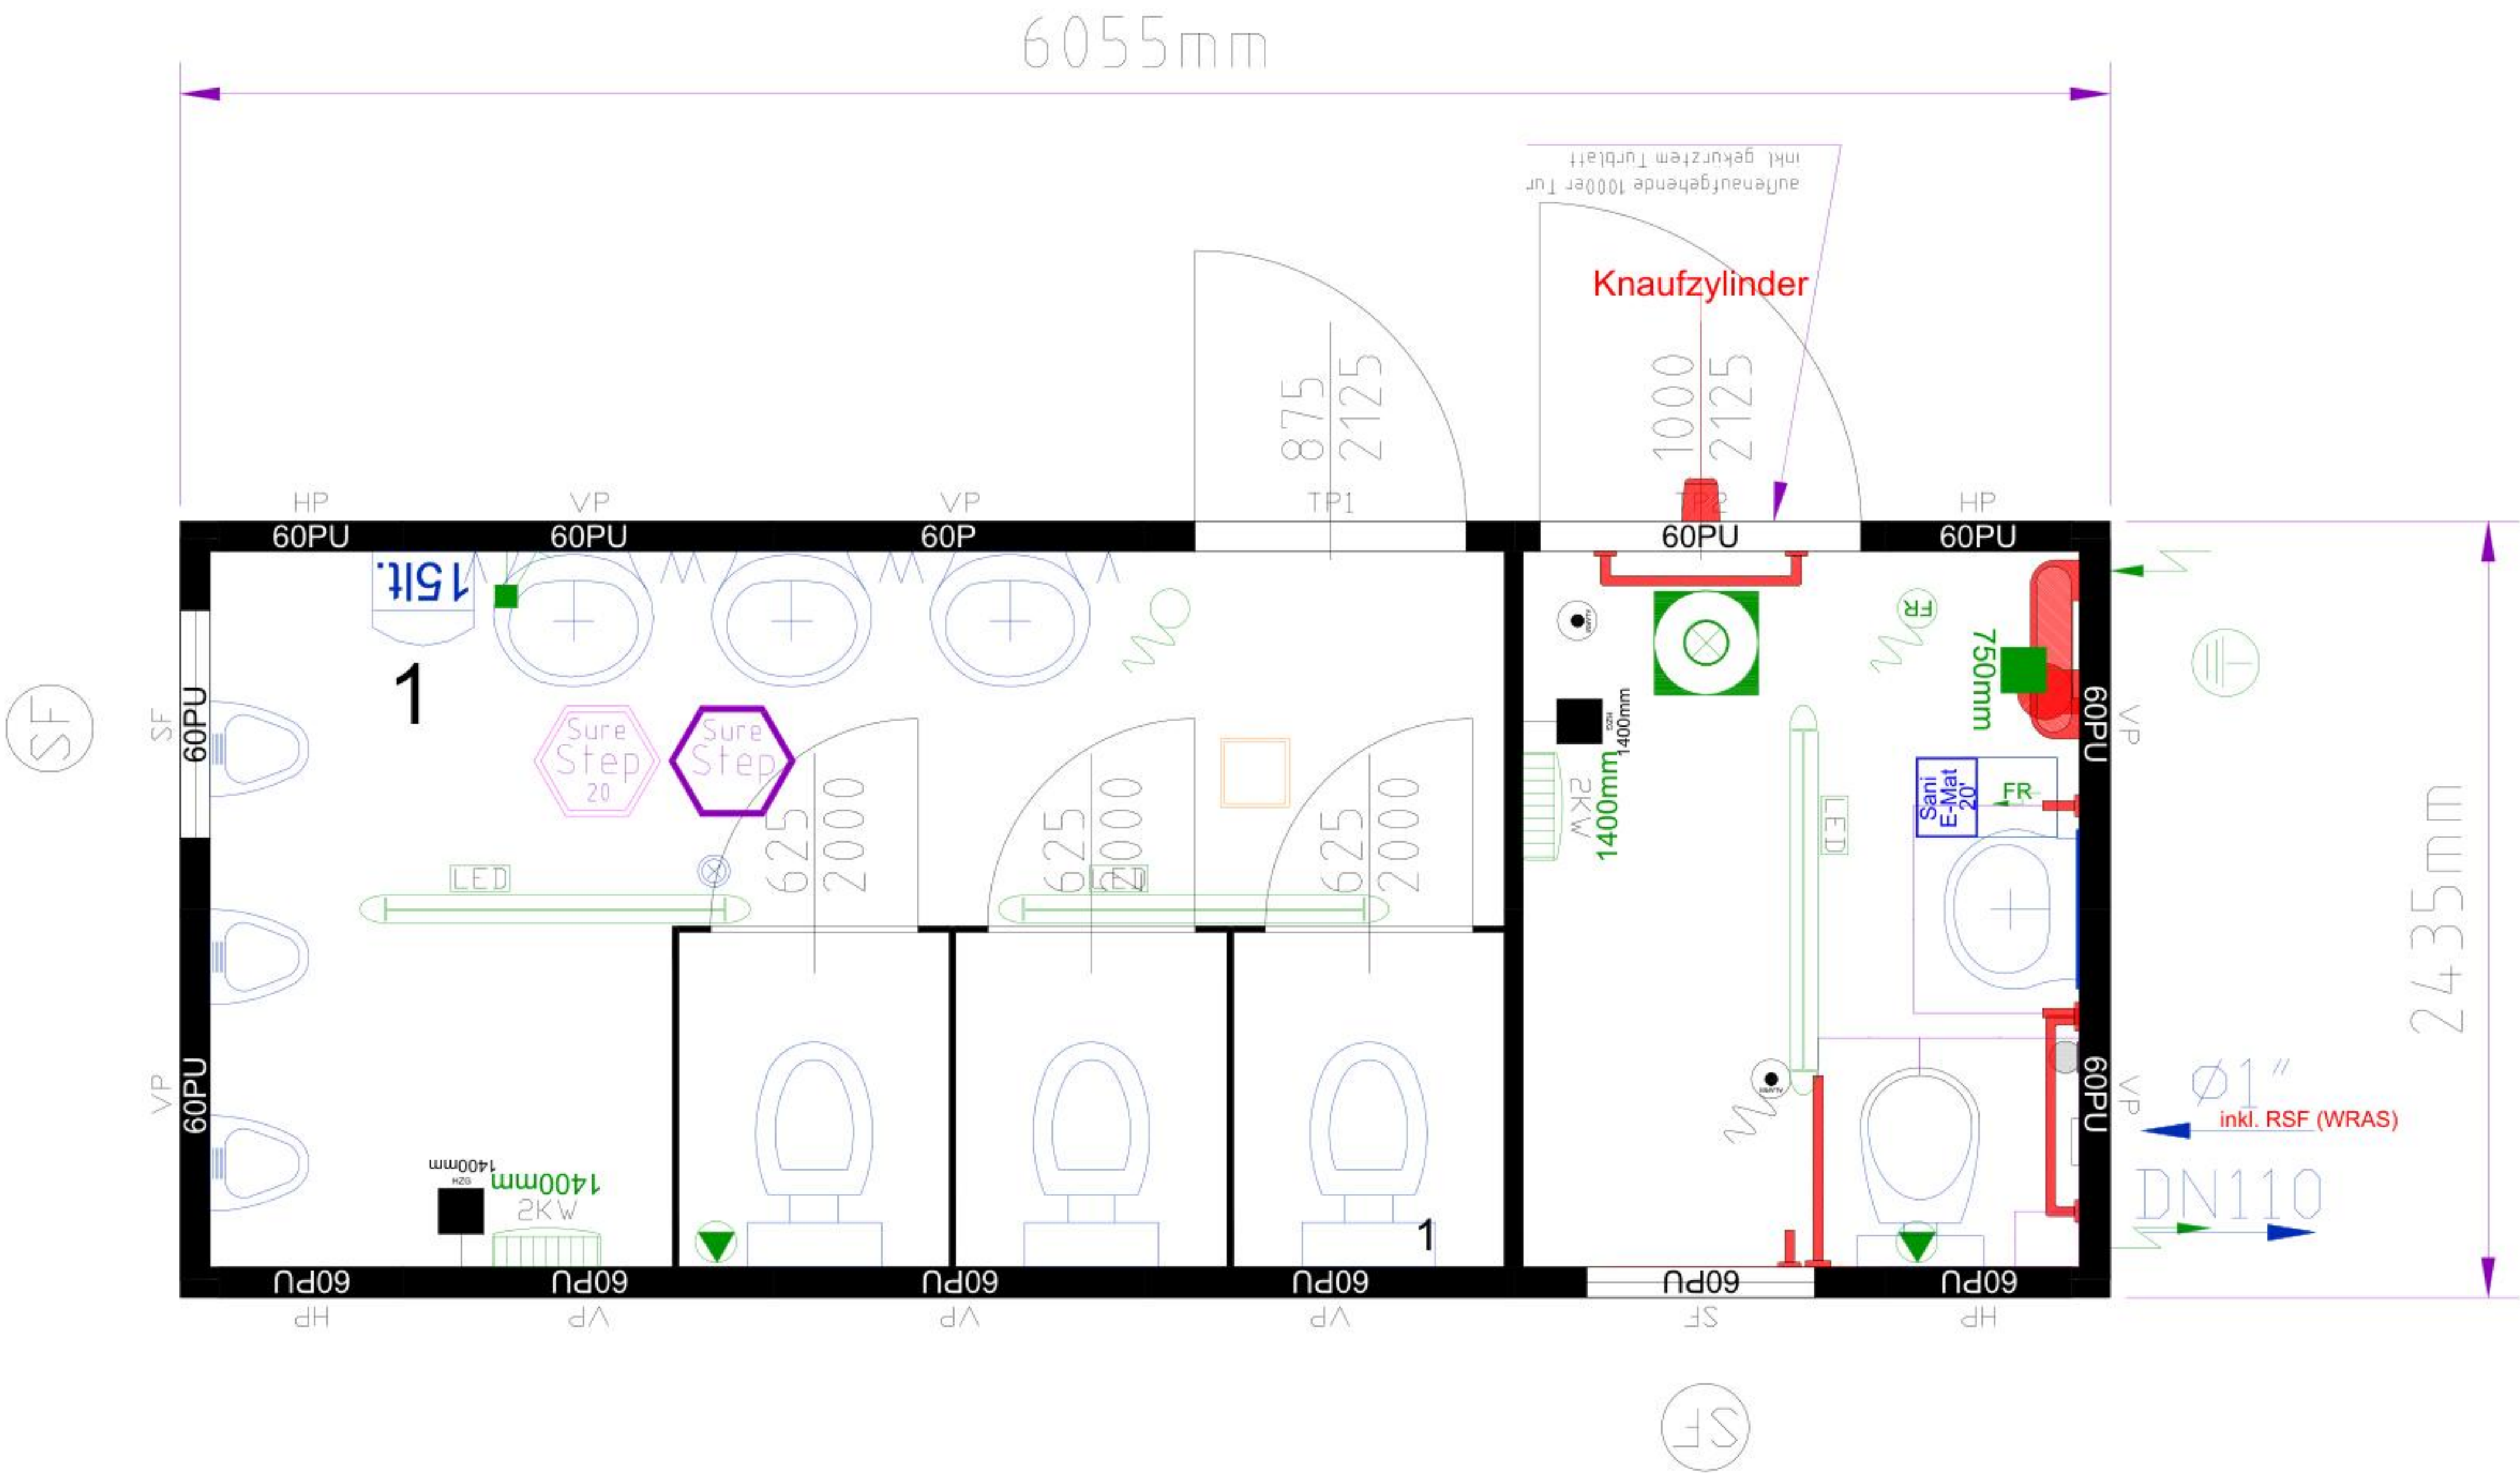

Modular building consisting of:
cabins: 1x20'
internal height: 2340 mm
colour: R: RAL 7035 P:RAL 7035

General

- Internal finish: white
- steel sheet version (complete)

Electrics

- Electric GB (230V/32A/3-poles)
- flexible cable system
- Cable outlet for light (permanent current) in the ceiling with 1.5 m excess length

Floor assembly

- Forklift pocket distance: 2050mm
- Floor insulation: 60 mm mineral wool
- Surestep flooring - pulled up on sides

Roof assembly

- Roof insulation: 100 mm mineral wool

panels

- PU-panels (60 mm)

Doors

- Door with door knob cylinder

window

- Gas filled window

Sanitary

- flushing cistern with water saving device
- Pressure reduction valve incl. backwash filter (GB)



drawing made by
IS
drawing date:
23.02.2026 13:50:09

drawing no:
CW-0263

Please confirm
and return it
date: signature, company stamp: