


There may be deviations in the technical specifications and/or fittings.

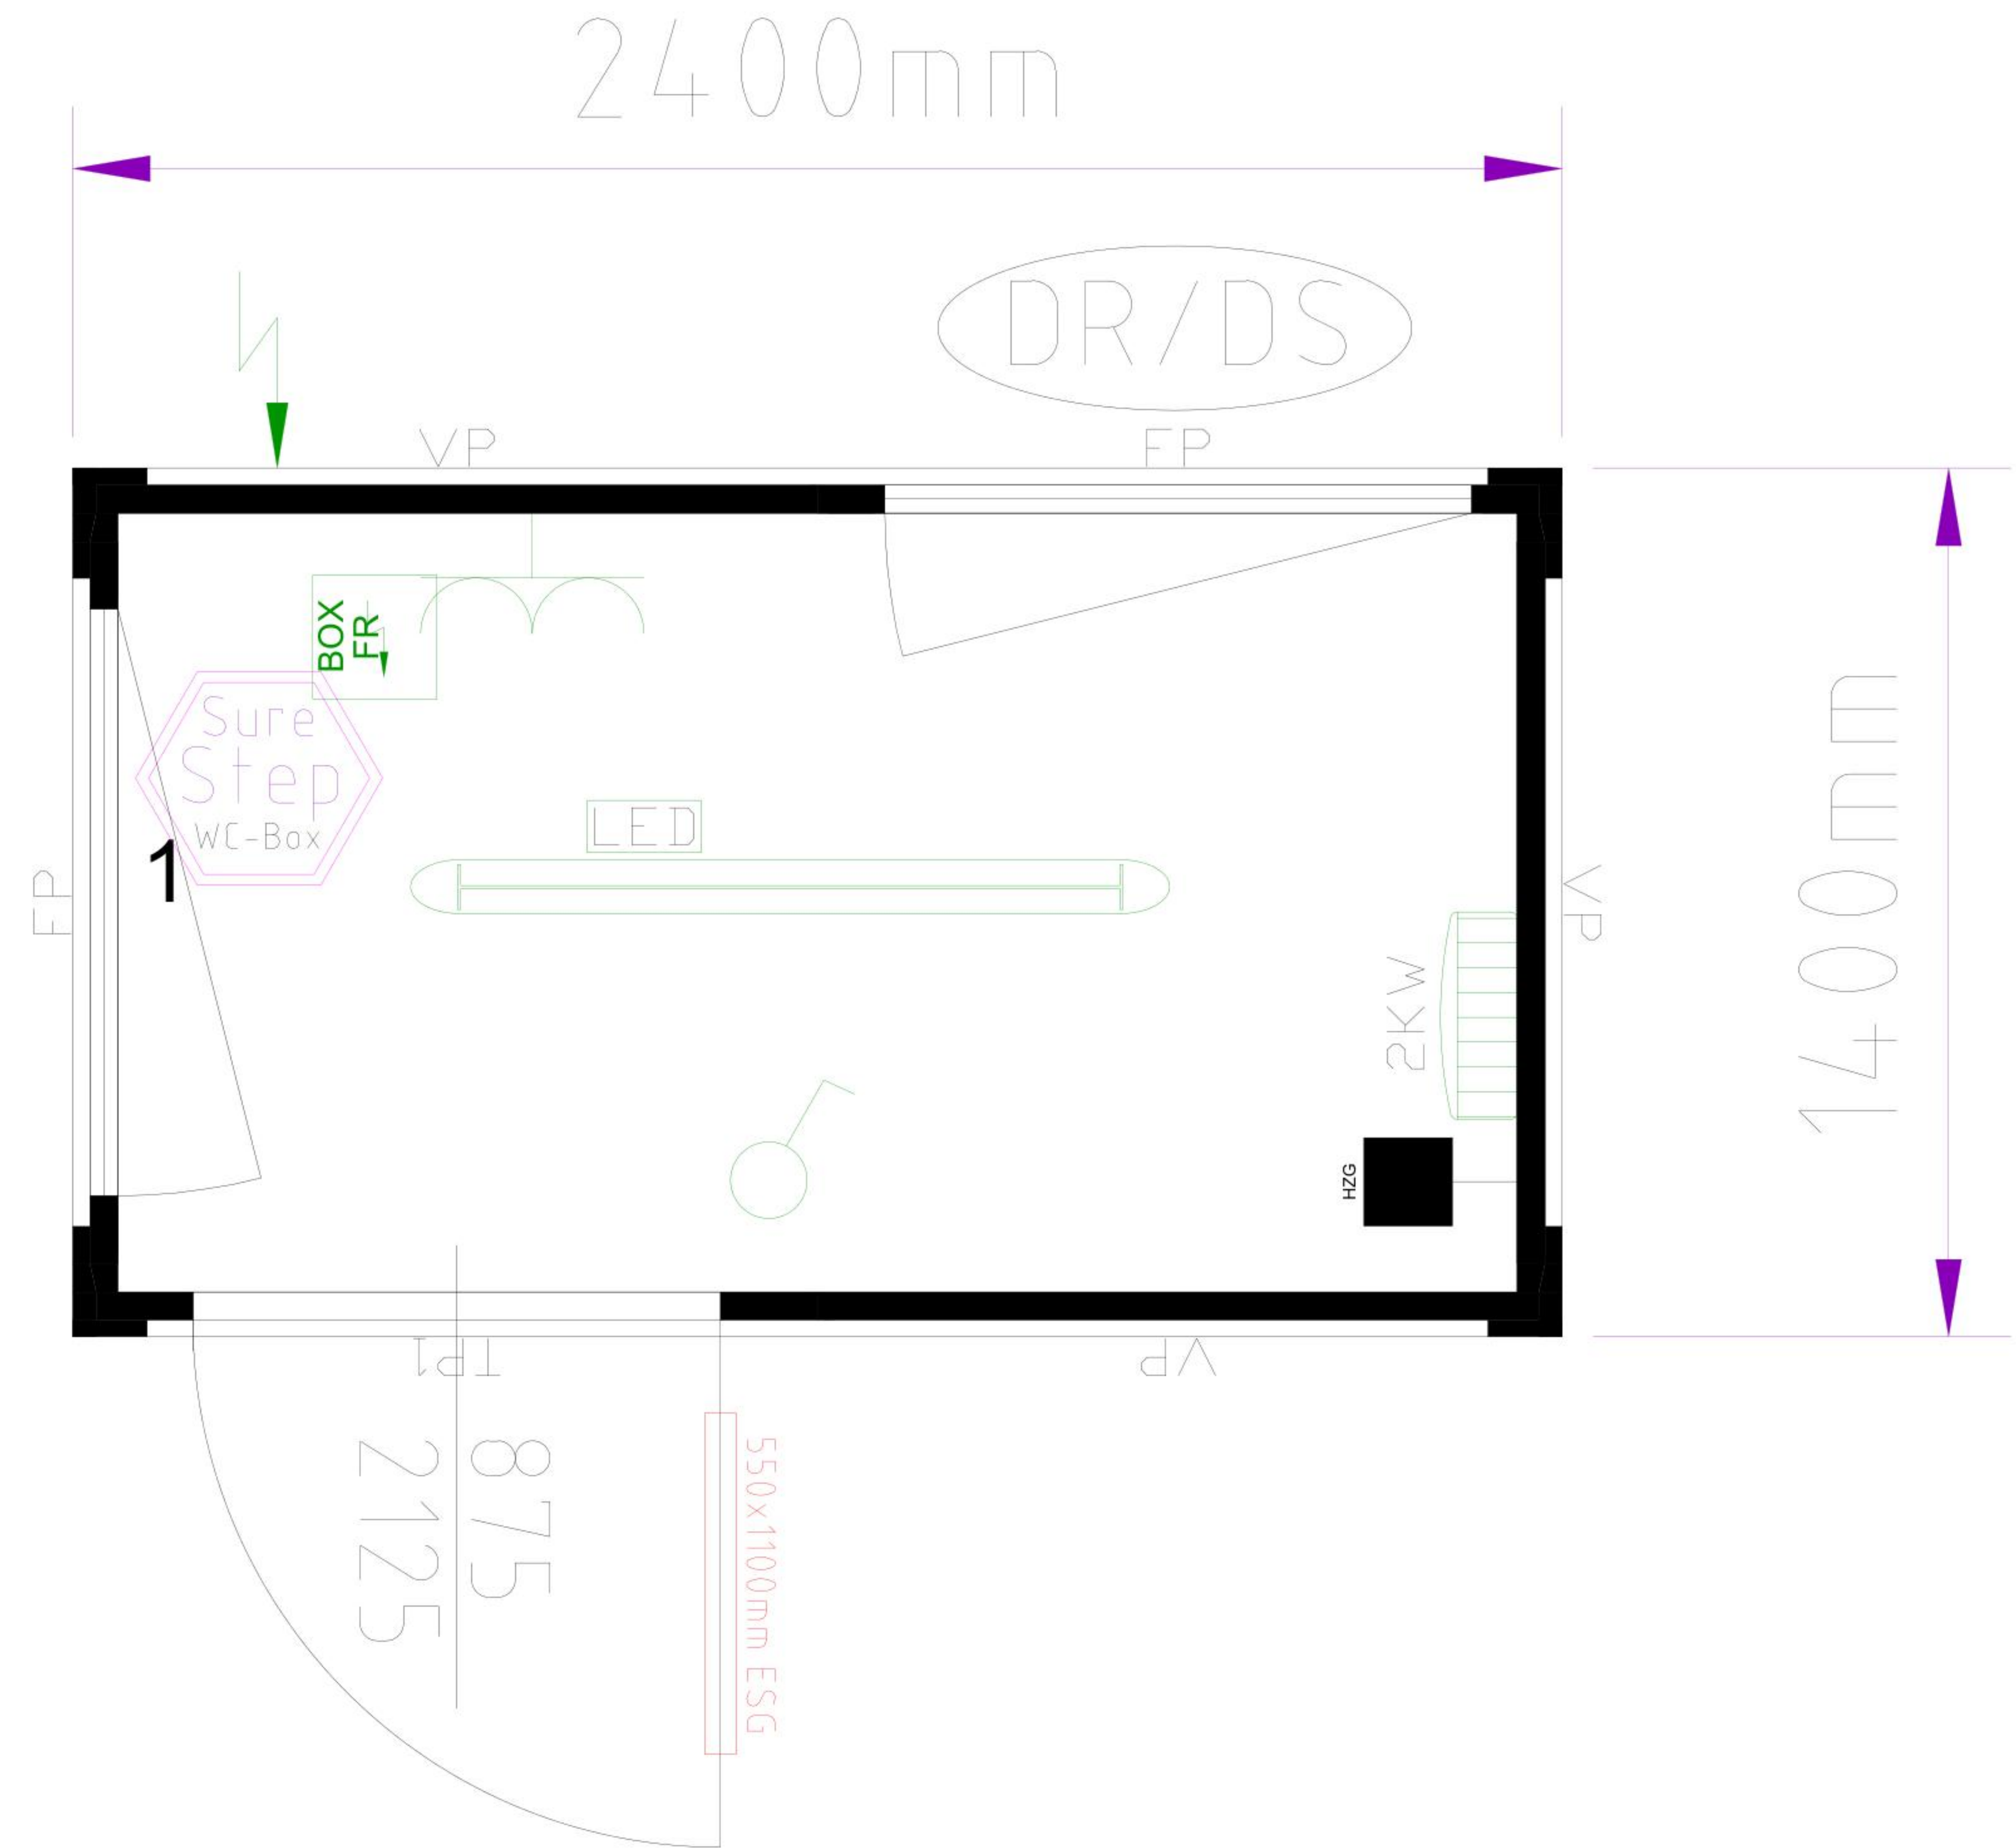

Modular building consisting of:
cabins: 1x08'
internal height: 2200 mm
colour: R: RAL 7035 P:RAL 7035

General

Internal finish: white
neutralised

Electrics

Electric GB (230V/32A/3-poles)
Distribution box with PVC cover
flexible cable system

Floor assembly

Floor insulation: 60 mm mineral wool



Surestep flooring

Roof assembly

Roof insulation: 120 mm MW

panels

Wall insulation: 45 mm PU



Cabinworx

drawing made by:
HD
drawing date:
14.11.2024 13:20:29



drawing no:
CW-0504

Please confirm
and return it

date: signature, company stamp: